


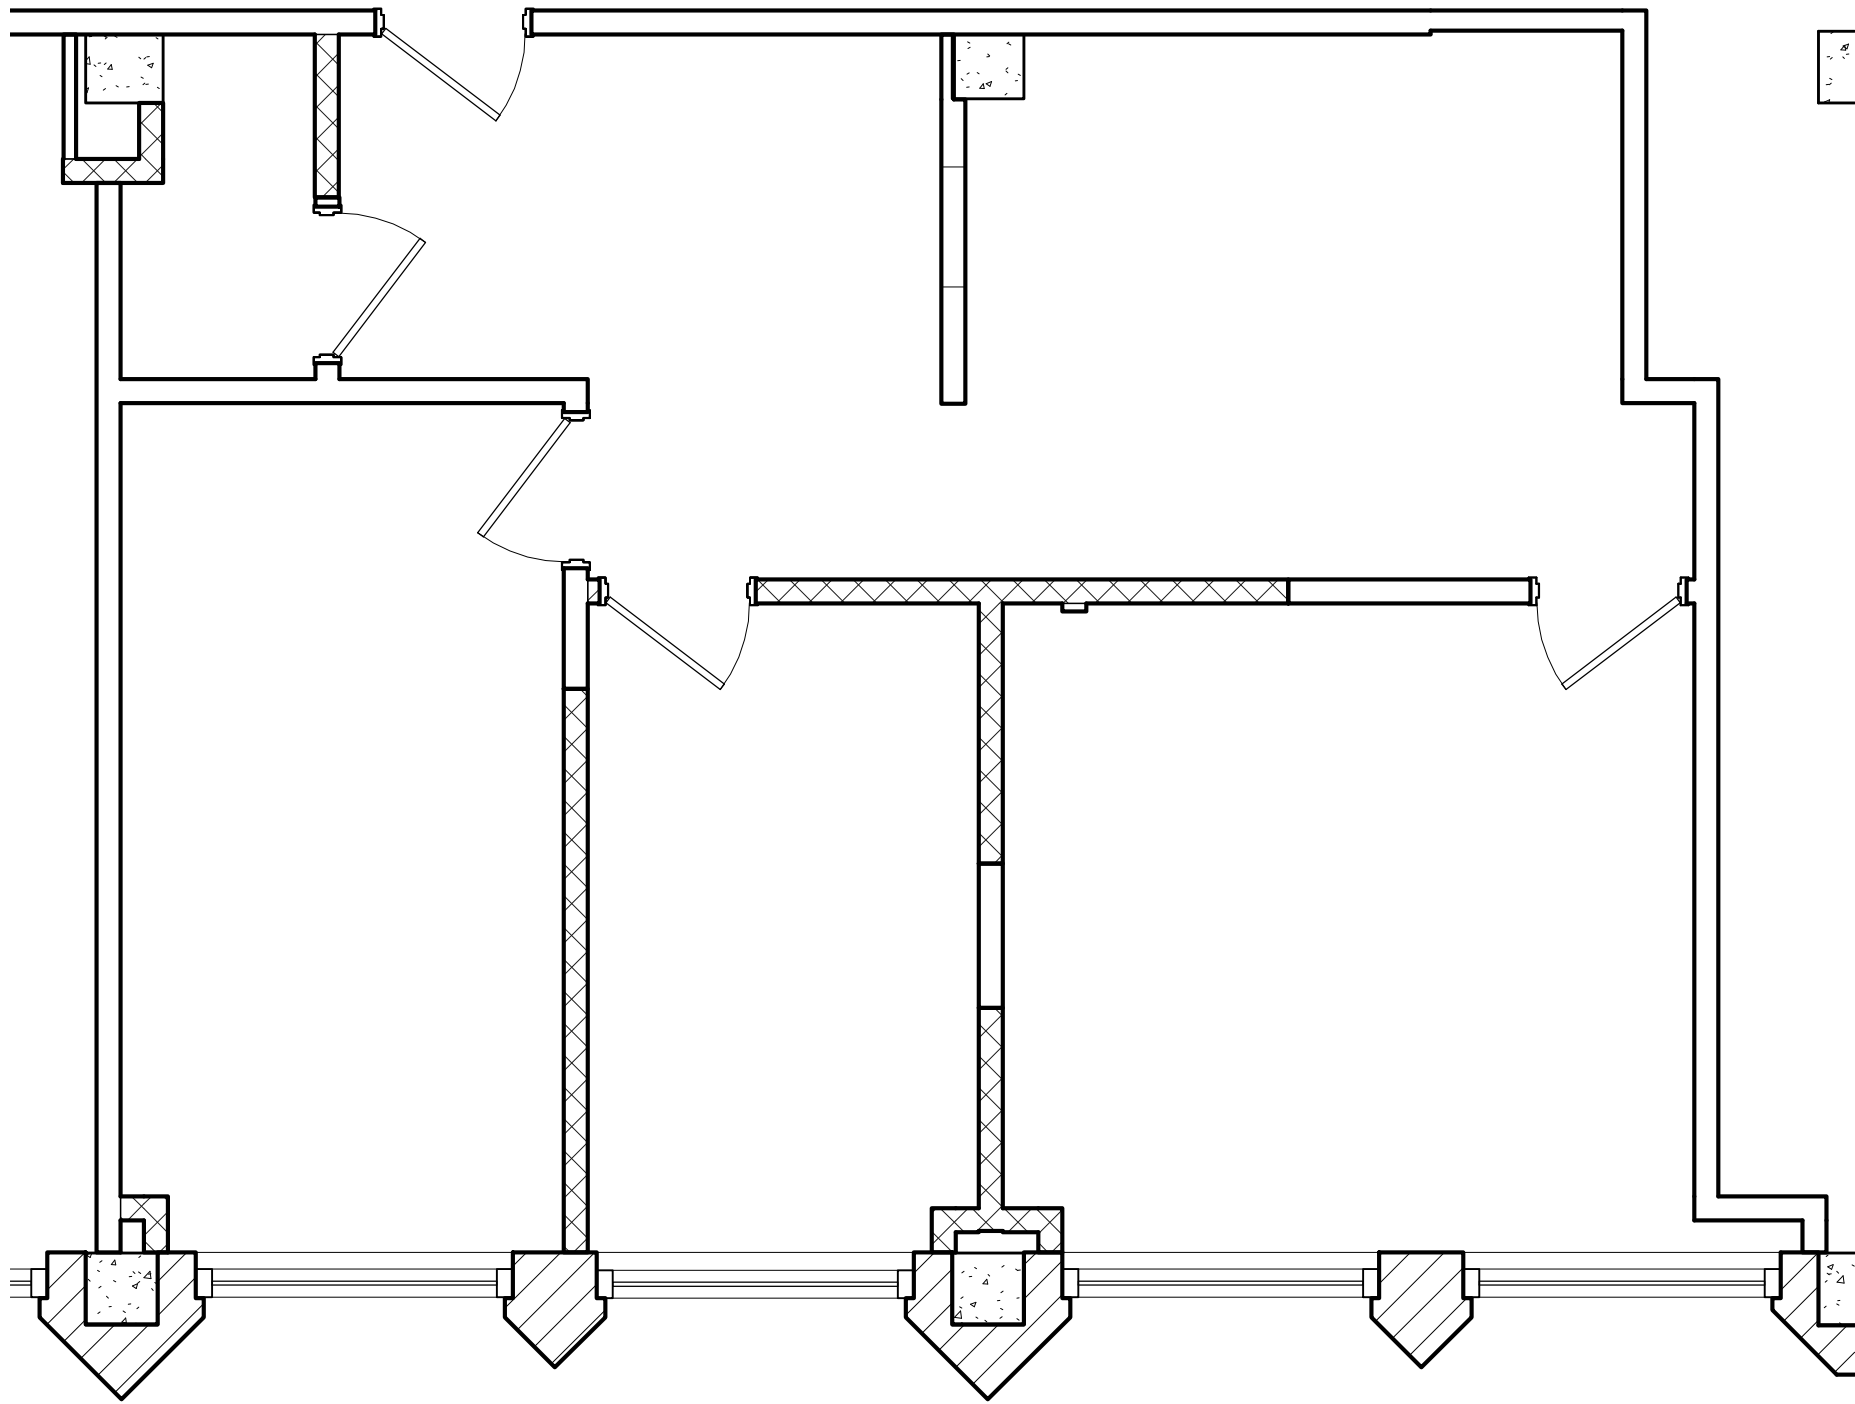

1


EXISTING FLOOR PLAN

1/4" = 1'-0"



1200 SHERMER ROAD, SUITE 202, NORTHBROOK, IL 60062
P: 847 509 4070 | F: 847 509 9604 | interworkarchitects.com
COPYRIGHT ©2019 INTERWORK ARCHITECTS INCORPORATED

KEY PLAN

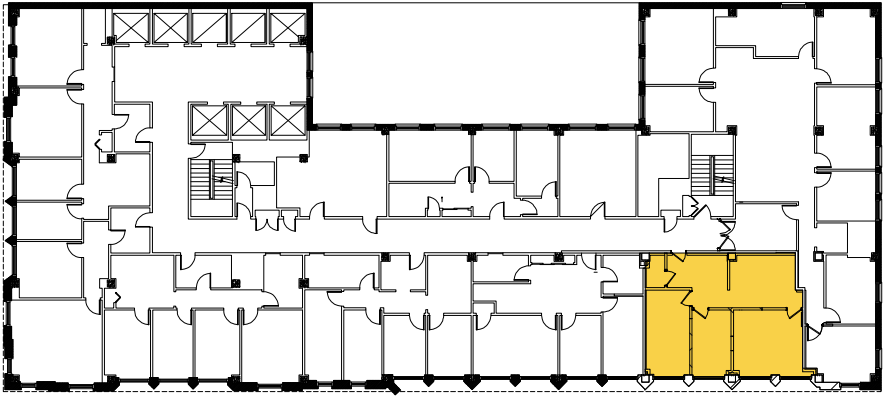

EXISTING CONDITIONS

SUITE 1618
77 W. WASHINGTON
CHICAGO, IL 60602

DATE 08.30.2019
REV#
PROJ # 1712.004.001
SHEET SPPL 082819

