



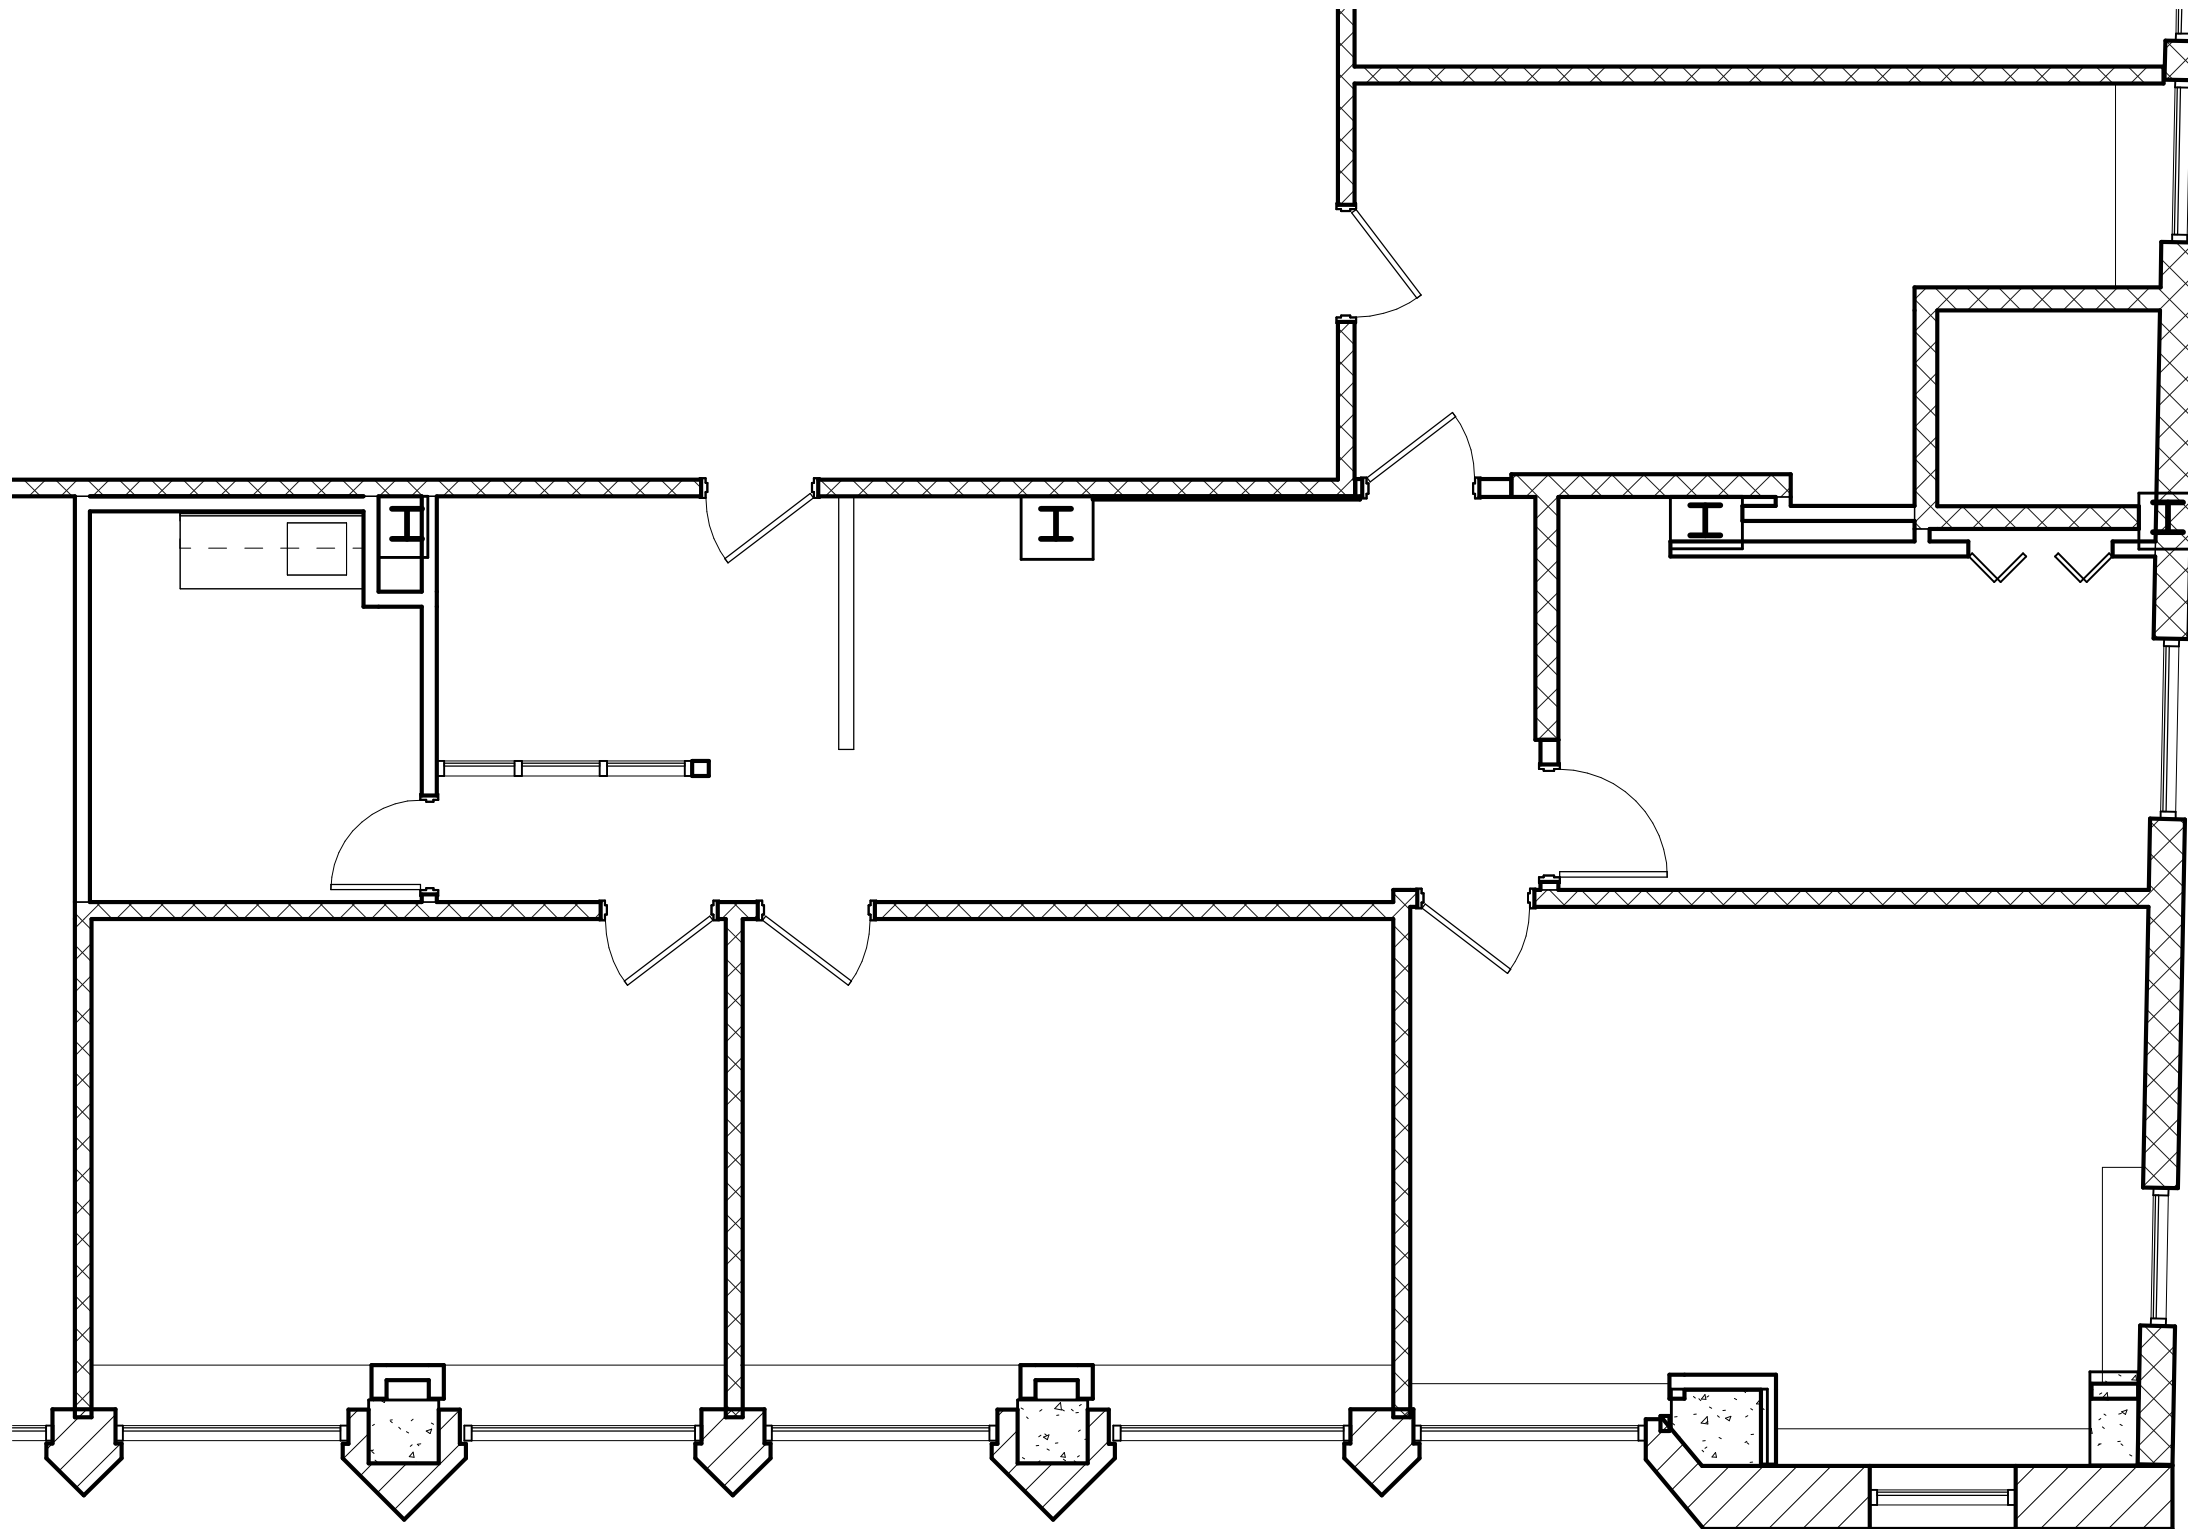

1 **EXISTING PLAN**
3/16" = 1'-0"

KEY PLAN

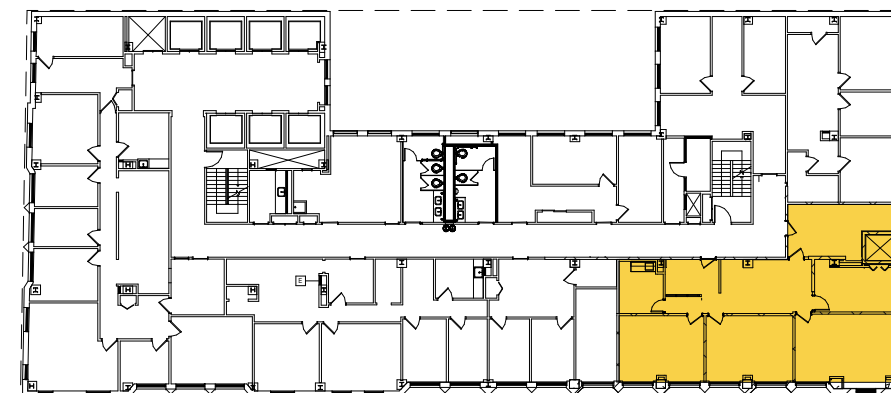

EXISTING CONDITIONS

1420

77 W. WASHINGTON
CHICAGO, IL 60602

DATE	01.18.21
REV#	
PROJ #	1912.009.000
SHEET	SK-010111.1

