



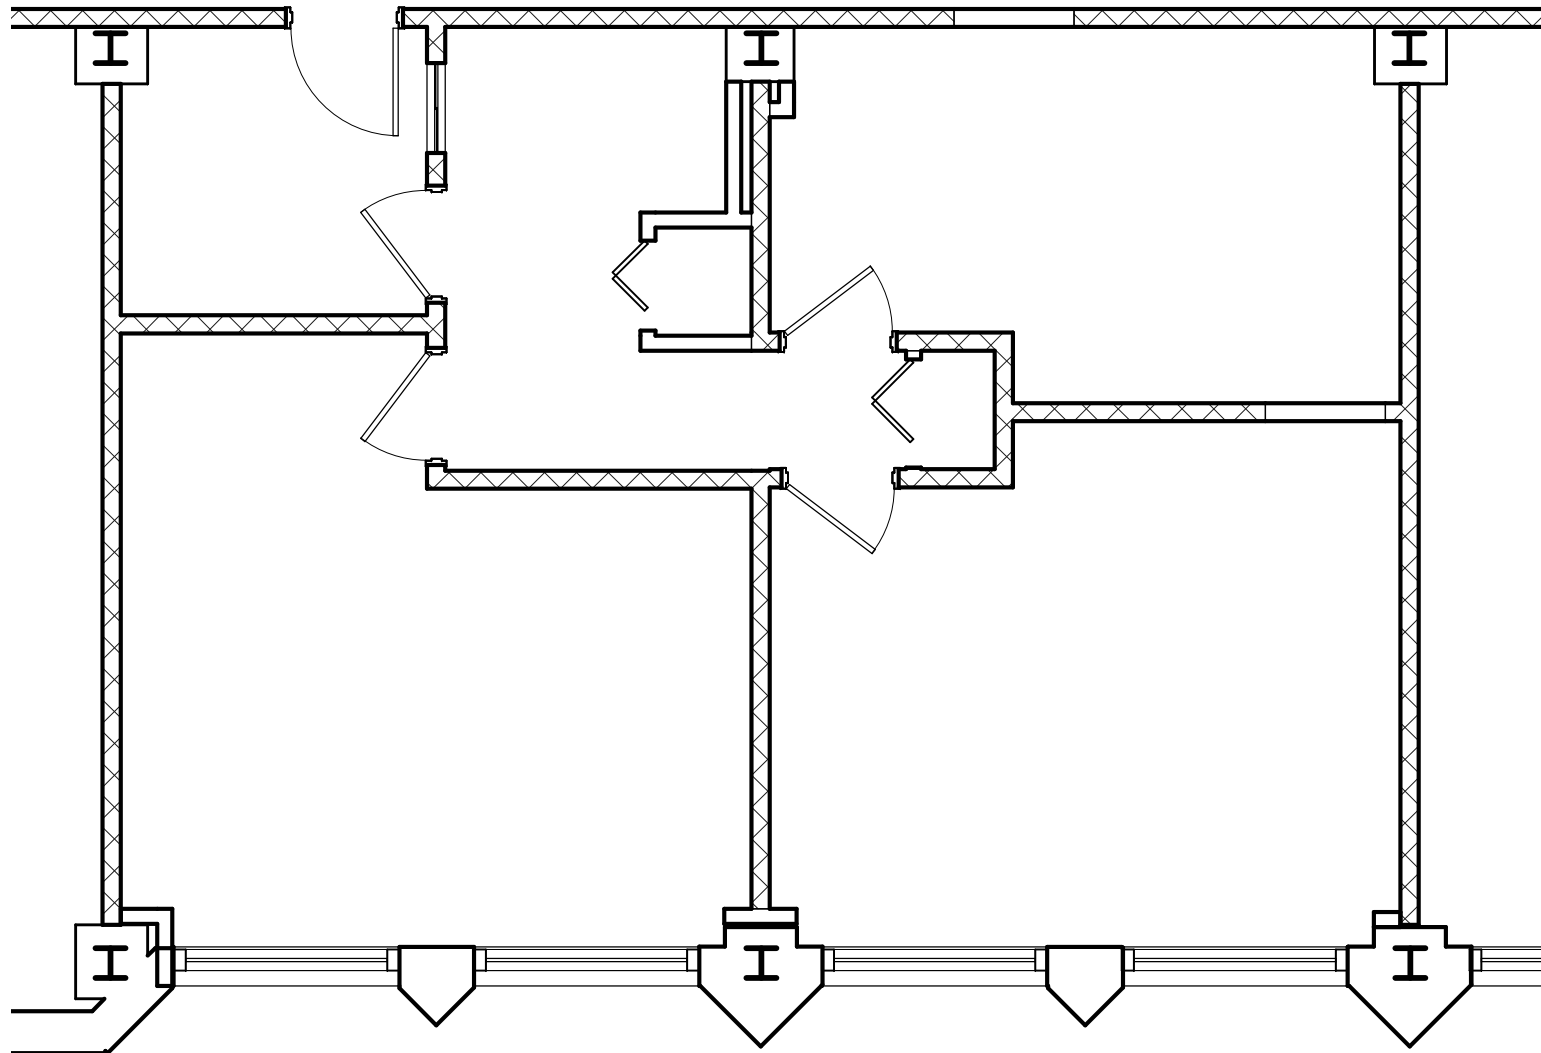


1 EXISTING PLAN
3/16" = 1'-0"

KEY PLAN

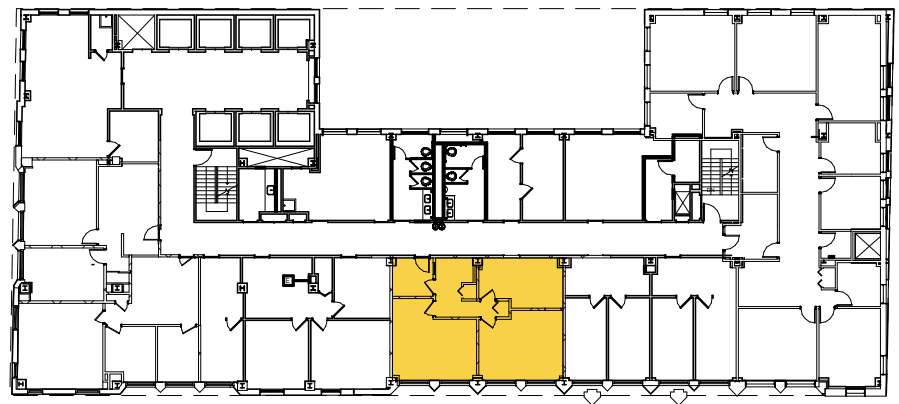

1200 SHERMER ROAD, SUITE 202, NORTHBROOK, IL 60062
P: 847 509 4070 | F: 847 509 9604 | interworkarchitects.com
COPYRIGHT ©2019 INTERWORK ARCHITECTS INCORPORATED

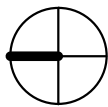

EXISTING CONDITIONS	
SUITE 1711	DATE 01.18.21
	REV#
77 W. WASHINGTON	PROJ # 1712.009.001
CHICAGO, IL 60602	SHEET SP-2.0